



SECTION VIEW

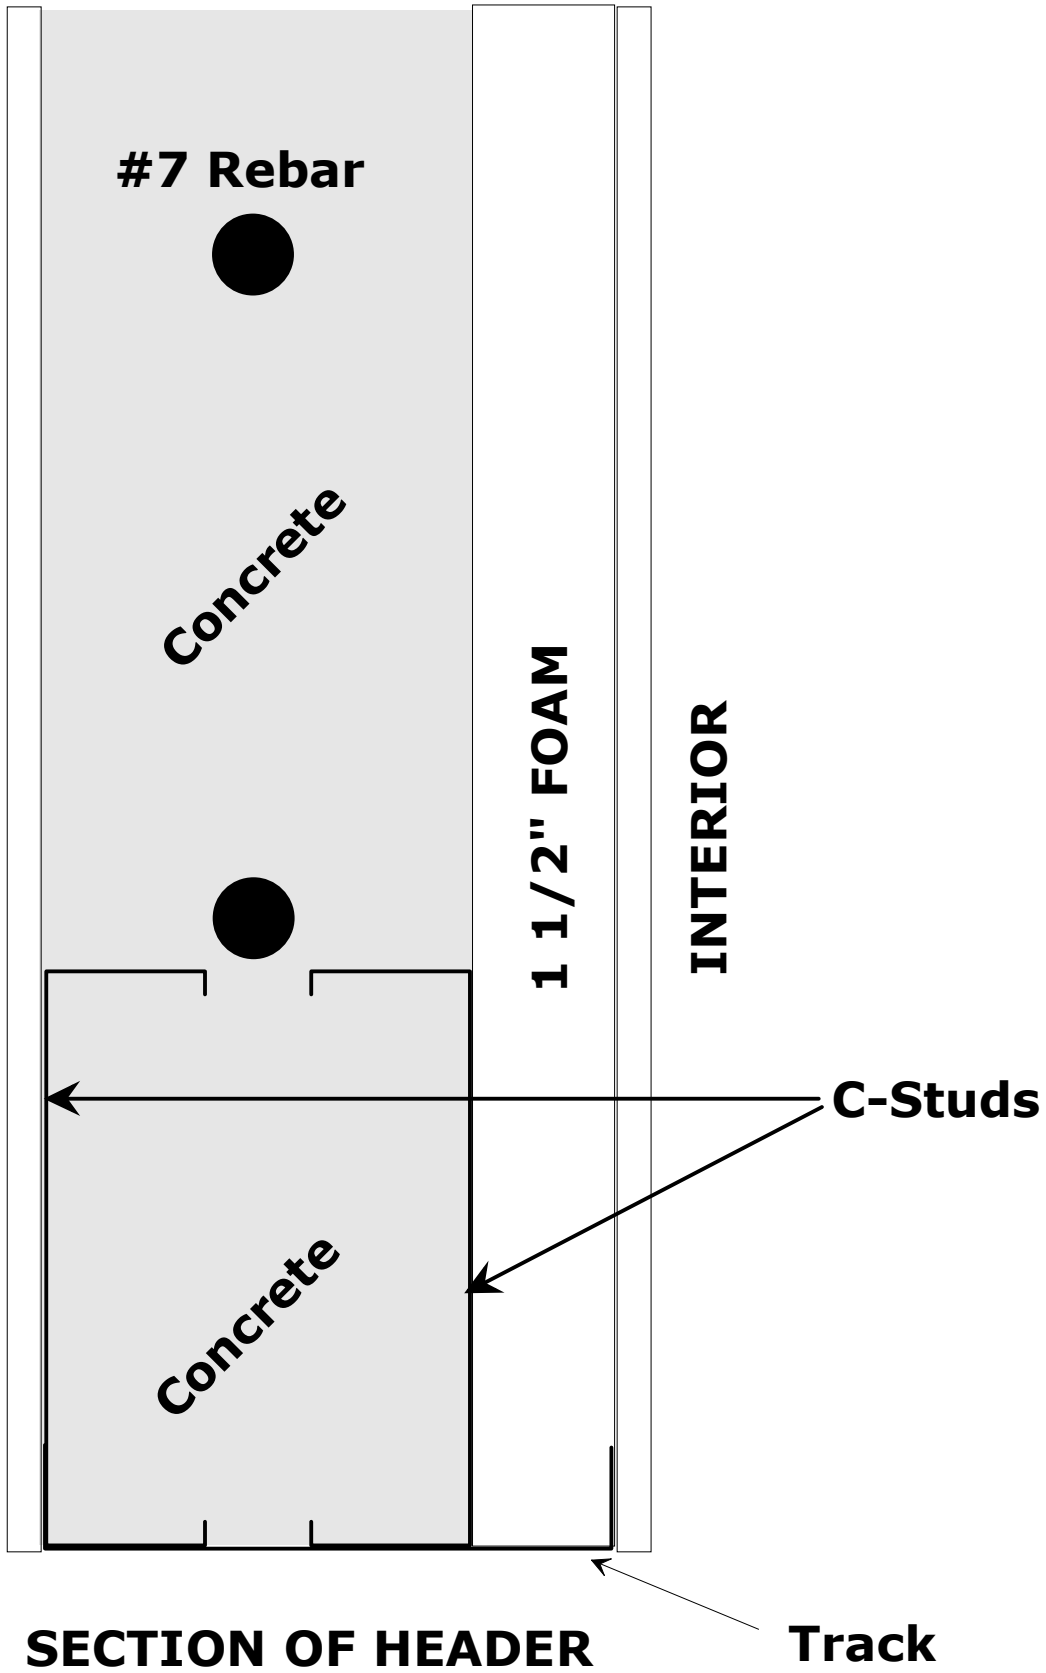

Drawing Shows that there is an overlap of the Foam (Thermal Break) to keep Heat from leaving thru the concrete.

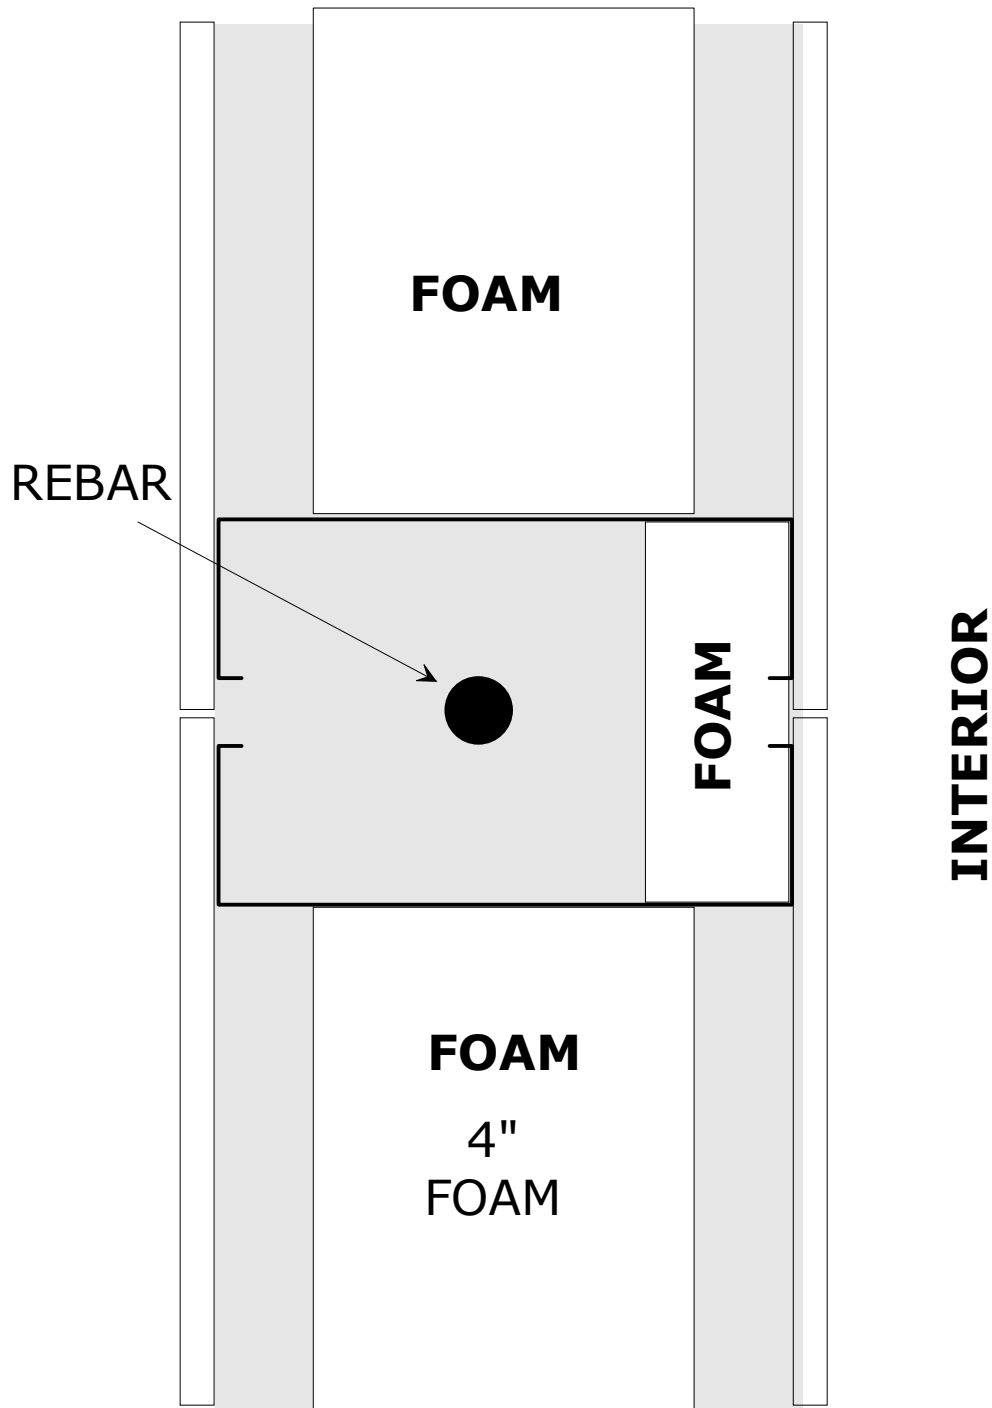

PLAN VIEW